




# South Mt. Juliet Road- Schematic 5

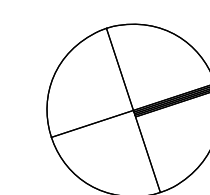


Harch No.: 11061 Jan. 12, 2011

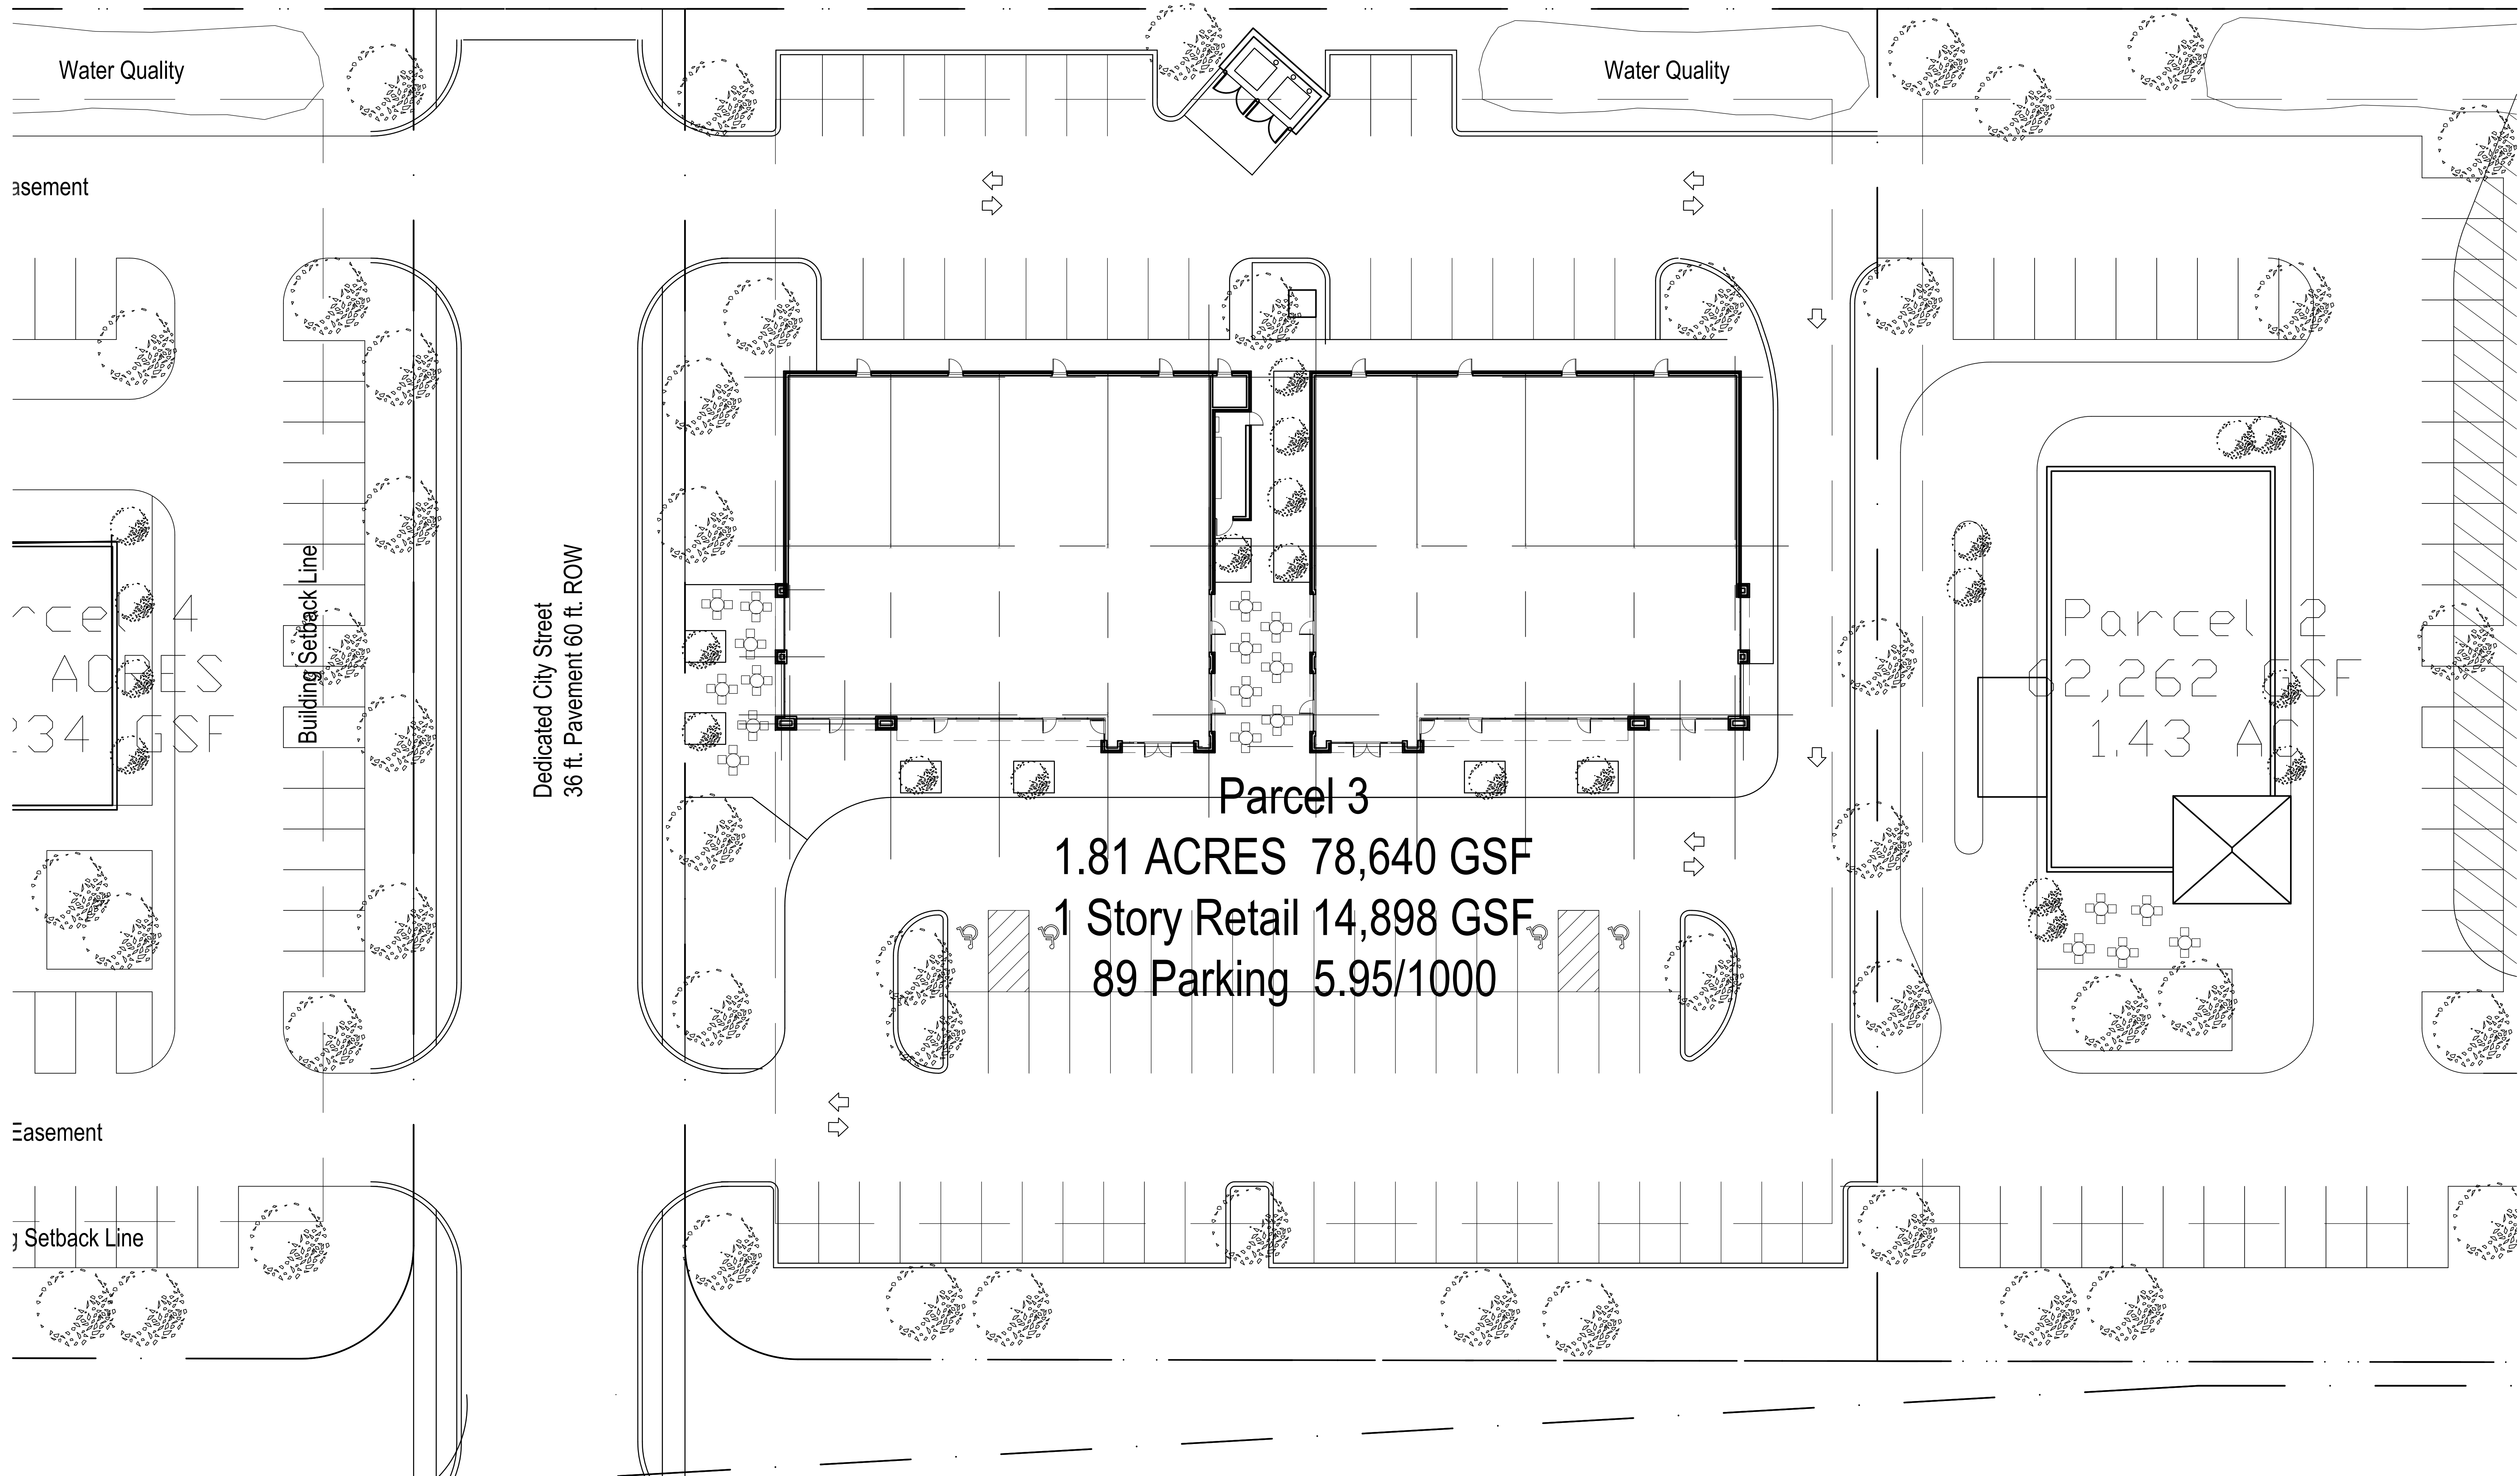

# South Mt. Juliet Road- Schematic 5

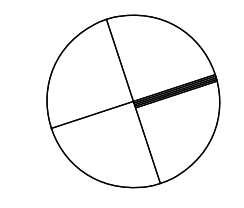

March No.: 11061 Jan. 12, 2011

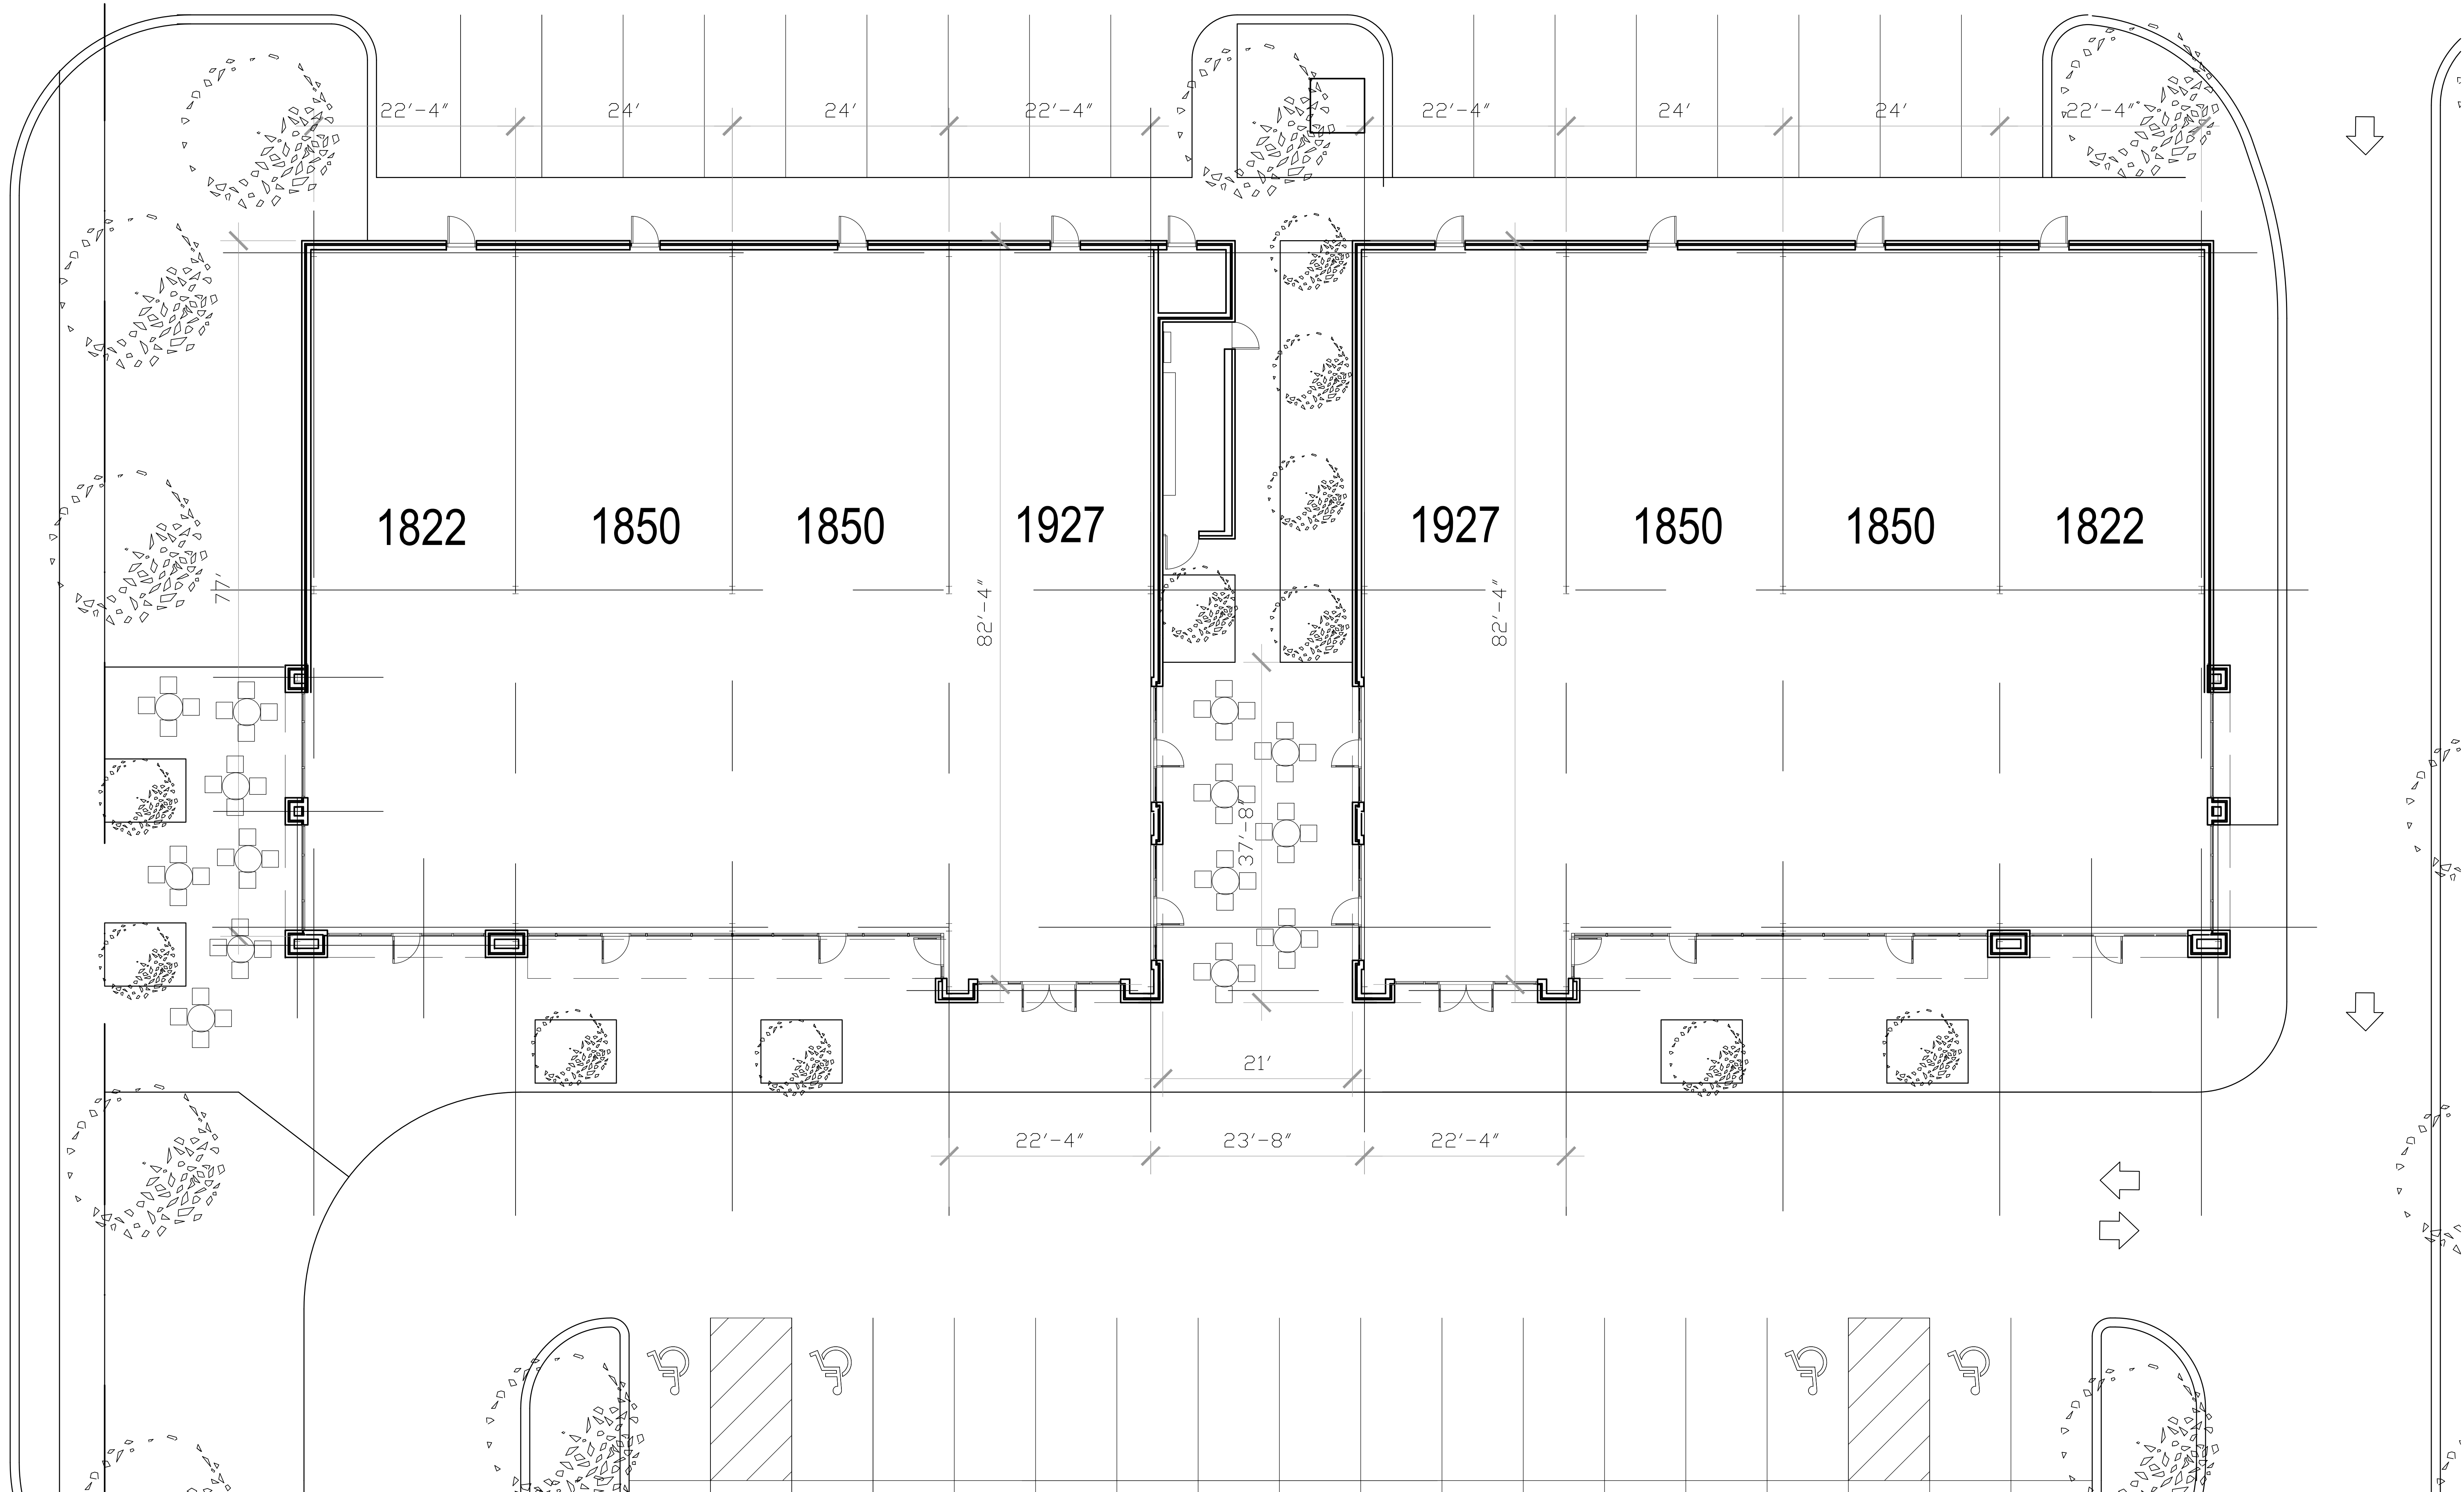

# South Mt. Juliet Road- Schematic 5

Harch No.: 11061 Jan. 12, 2011


 Hayden Architecture & Interiors  
 1614 16th Avenue South, Suite B Nashville, TN 37212 (615) 320-3123